


Seymour Art Gallery Floor Plan

Scale 1 : 48

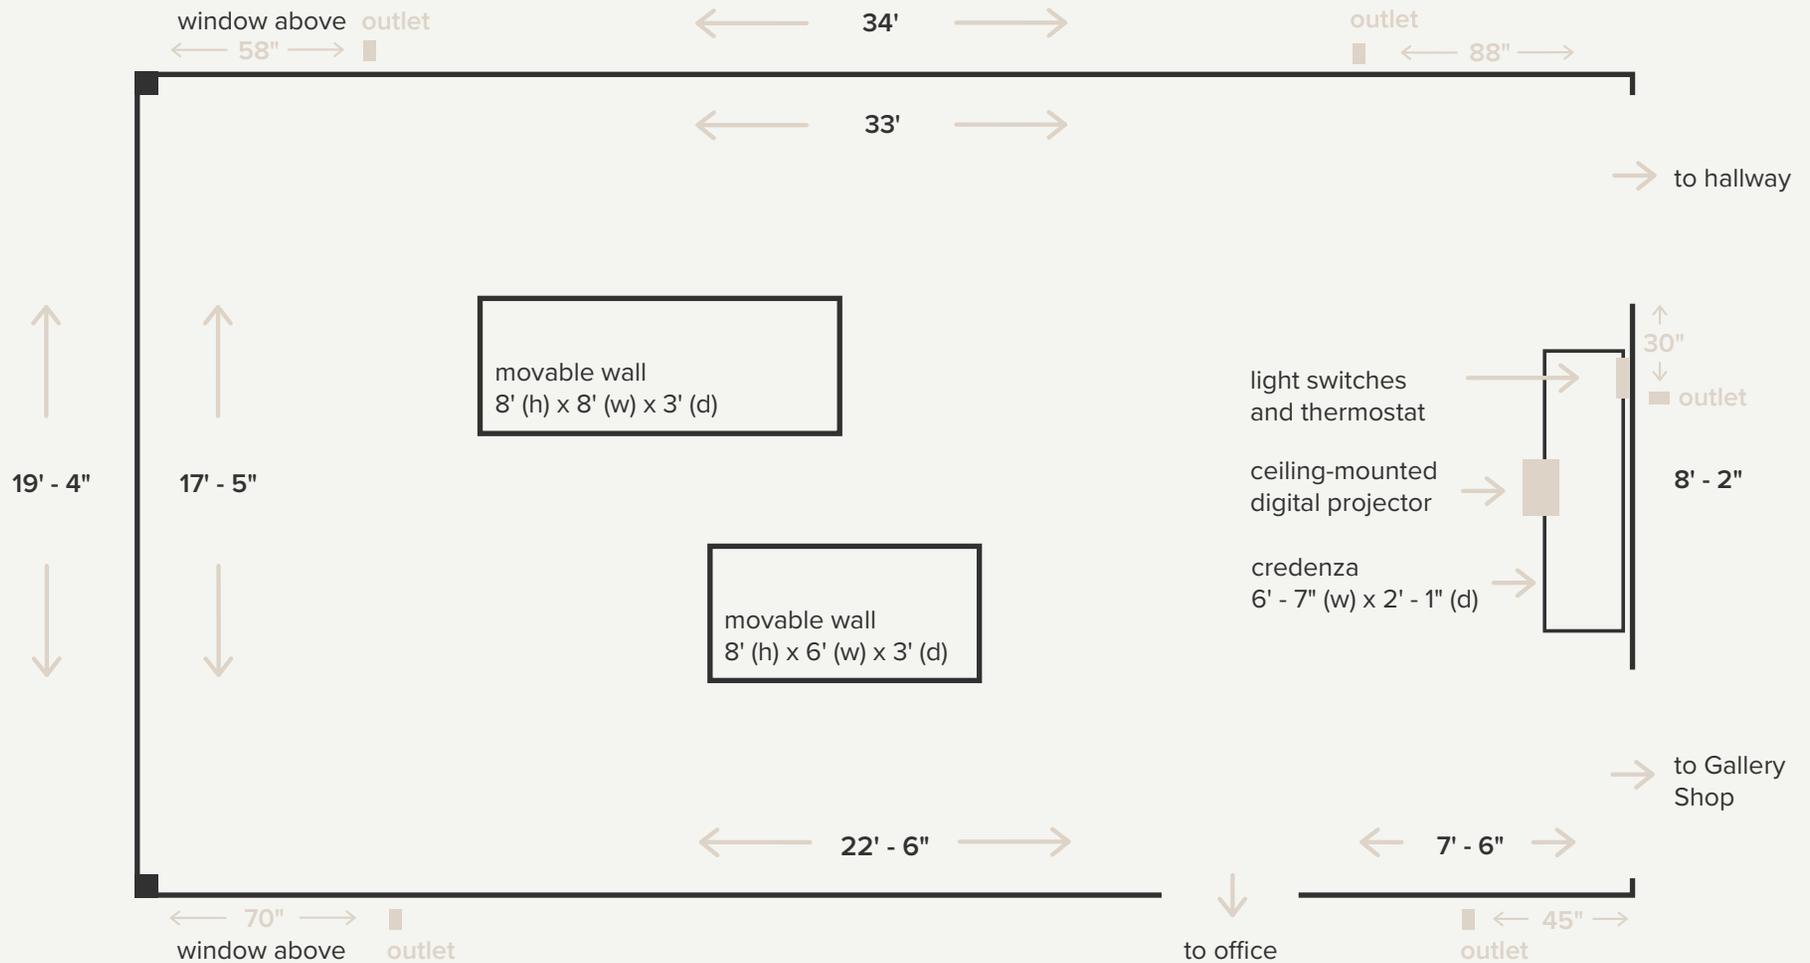

Perimeter wall height: 12'

The movable walls can be positioned to re-arrange the space but they can not be removed from the gallery.